


PLAN:  
REZ

ECH 1/50

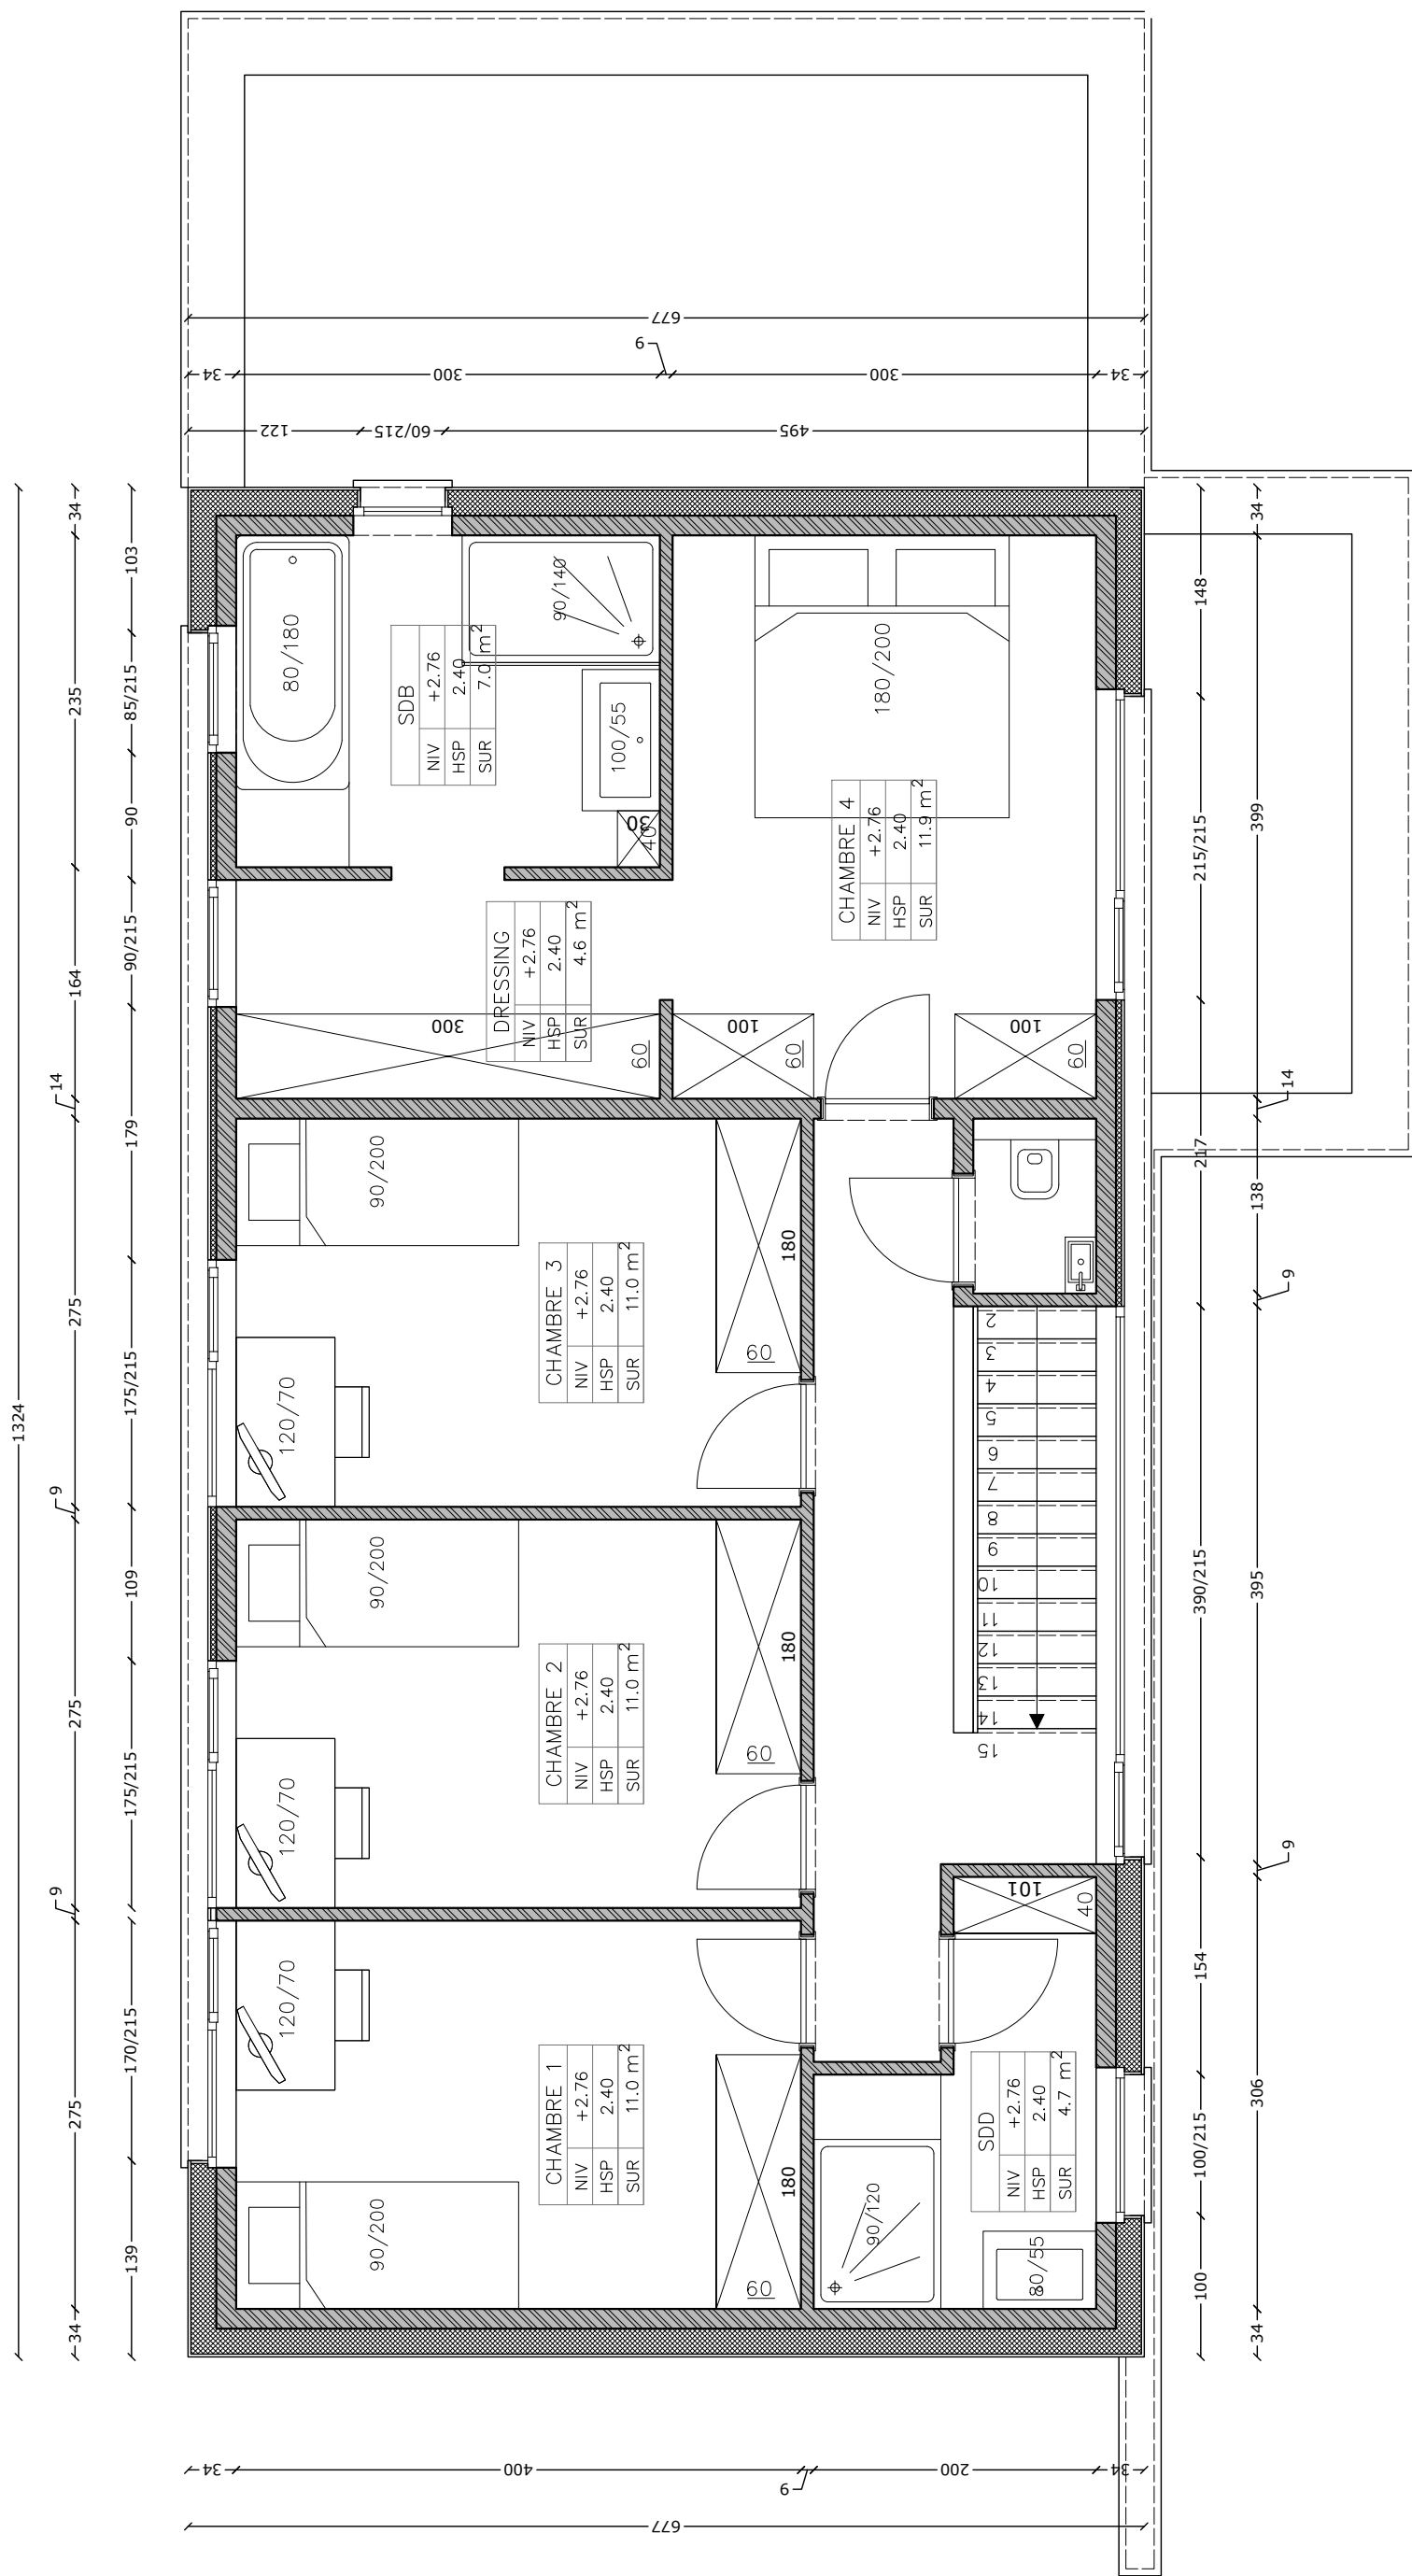

PLAN:  
ETAGE

ECH 1/50